


FILE: \\IEA-FLSRVR\J-Jobs\2035A - Loving Branch at Hilltop Rd - TNP\06.00 Design\06.04 Sheets\06.04.02 Traffic Control\TCP\DETOUR PH1-01.dgn
 DATE: 8/26/2016 8:54:19 AM USER: jhaster

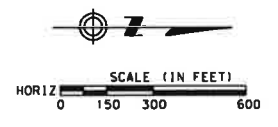

LEGEND:
 CONSTRUCTION SIGN
 TYPE III BARRICADE

- NOTES:**
1. ALL SIGNS, DEVICES, LOCATION AND SPACING SHALL CONFORM TO THE TMTCD, THE BC, AND THE TCP STANDARD DRAWINGS.
 2. WHEN ROAD IS OPEN TO TRAFFIC "ROAD WORK AHEAD" SIGN (CW20-3D) WILL BE USED IN LIEU OF "ROAD CLOSED AHEAD" SIGN (CW20-3D) AND "BEGIN ROAD WORK NEXT X MILES" SIGN (G20-5T) WILL BE USED IN LIEU OF SIGN (R11-2aT) AND (R11-3b).

- SEQUENCE OF WORK**
1. ROAD CLOSED TO THRU TRAFFIC FOR DURATION OF CONSTRUCTION.
 2. INSTALL EROSION CONTROL DEVICES AS SHOWN ON SW3P LAYOUT.
 3. CONSTRUCT NEW STRUCTURE AND APPROACHES.
 4. OPEN ROAD TO TRAFFIC.
 5. REMOVE SW3P DEVICES, ESTABLISH FINAL VEGETATION, DO FINAL CLEAN-UP BETWEEN PROJECT LIMITS.

PRELIMINARY
 NOT FOR CONSTRUCTION


THIS DOCUMENT IS RELEASED UNDER THE AUTHORITY OF:
 JAMES REISER, P.E.
 TEXAS REGISTRATION NO: 67287
 DATE: 8/26/2016
 IT IS NOT TO BE USED FOR BIDDING, CONSTRUCTION, OR PERMIT PURPOSES.

95% SUBMITTAL

IEA 18333 PRESTON ROAD SUITE 205 DALLAS, TEXAS 75252 (214) 884-4253 Firm Registration No. F-10161

Texas Department of Transportation
 © 2016

HILLTOP ROAD AT LOVING BRANCH
 SIGNED DETOUR ROUTE

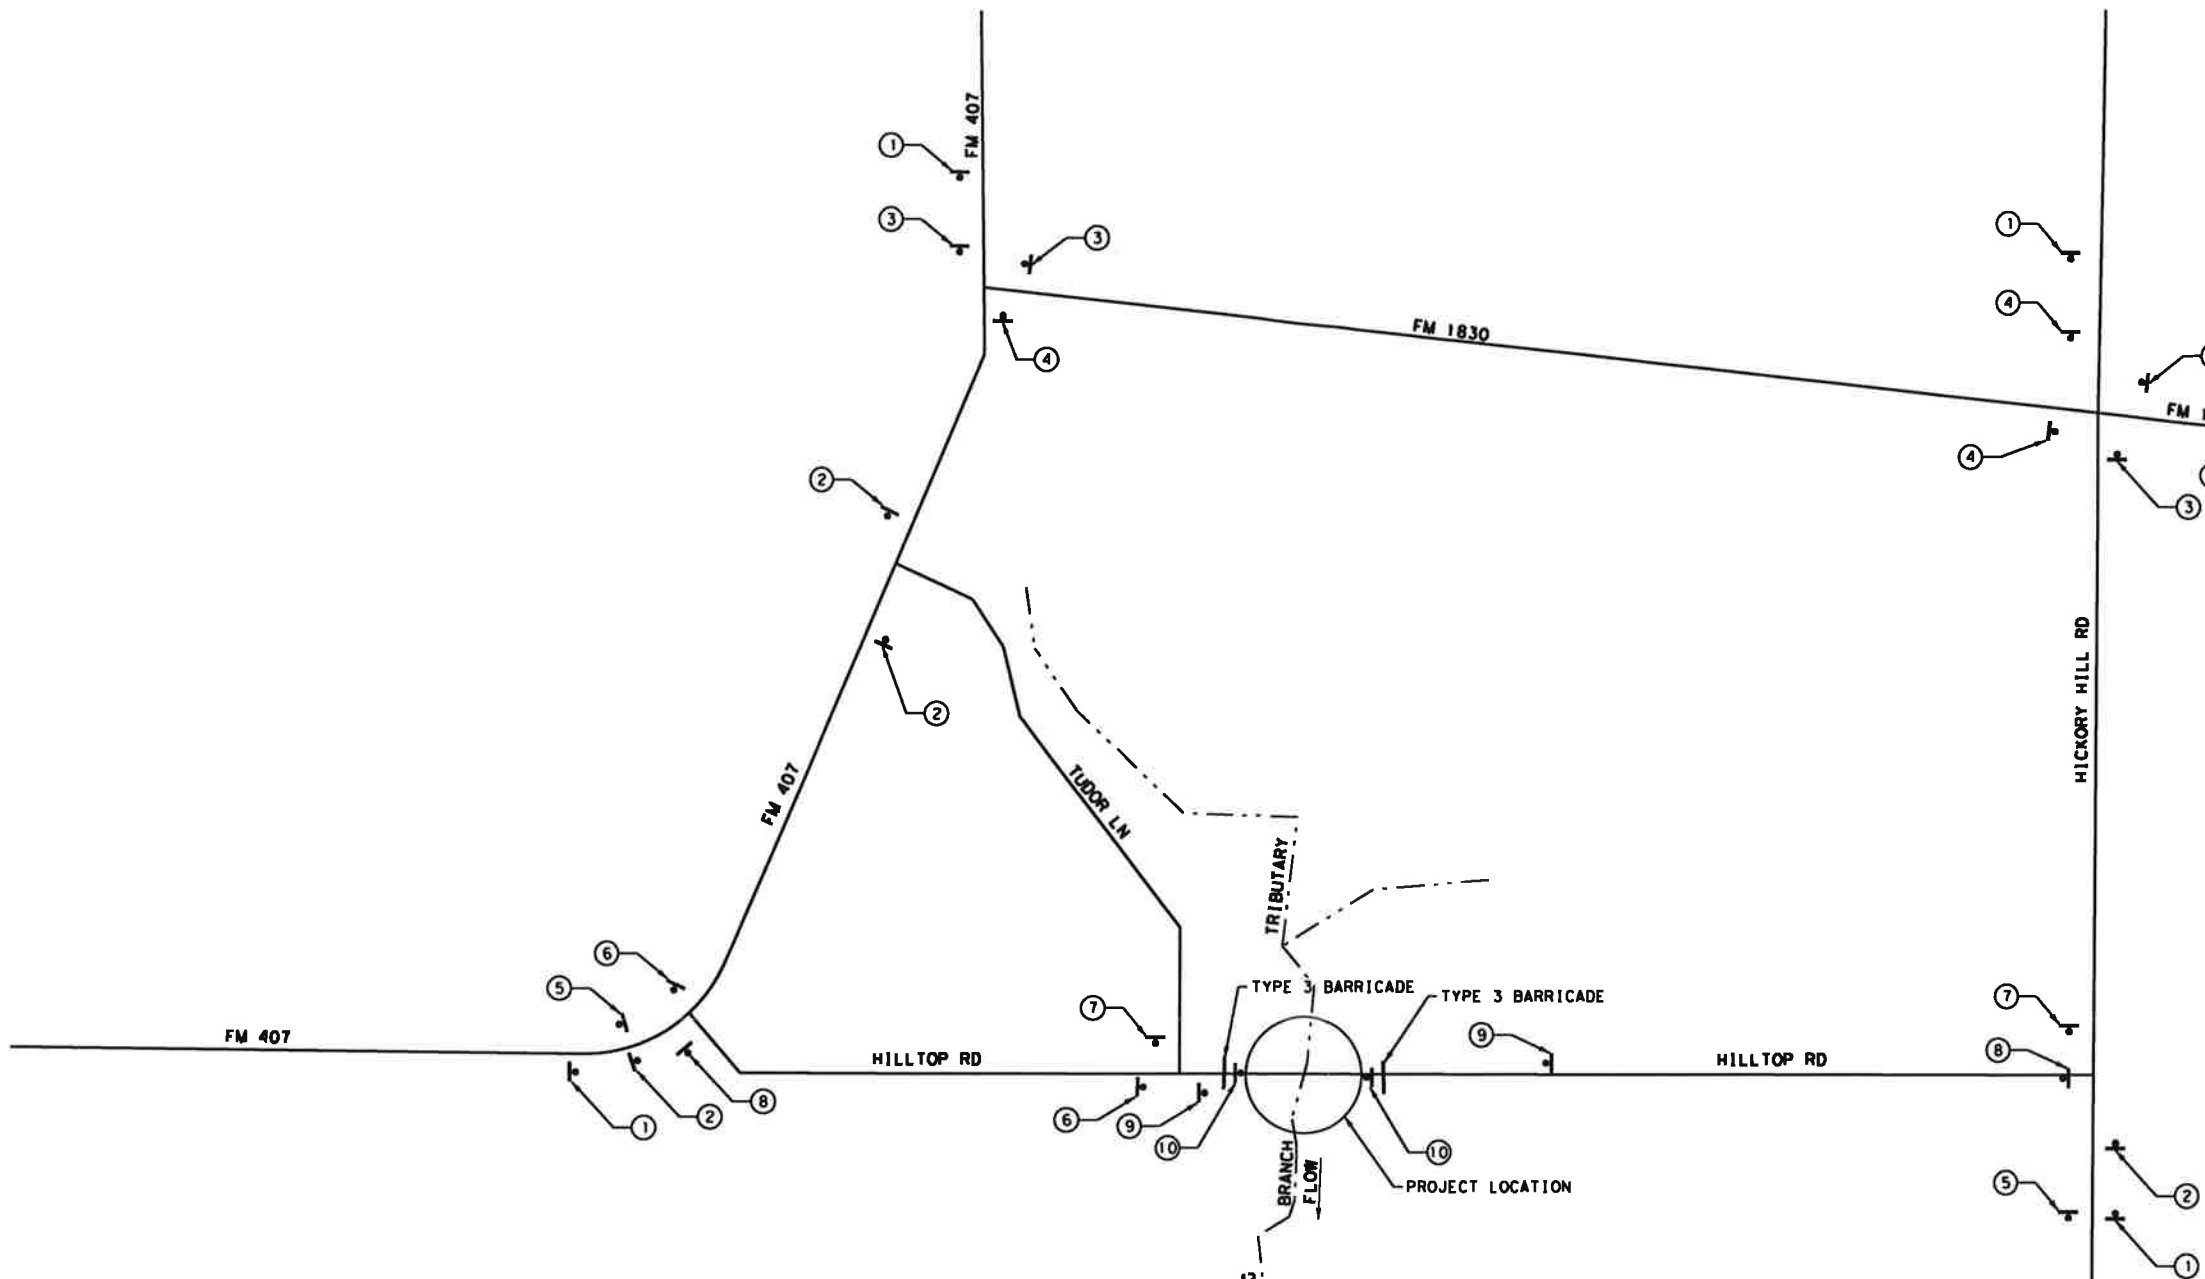

| | | | | |
|---|---|--|--|---|
| 1 CW20-2D 36" x 36" | 2 M4-12T VARx12" M4-9S 30" x 24" | 3 M4-12T VARx12" M4-9L 30" x 24" | 4 M4-12T VARx12" M4-9R 30" x 24" | 5 M4-8a 24" x 18" |
| 6 R11-3b 60" x 30" M4-10L 48" x 18" | 7 R11-3b 60" x 30" M4-10R 48" x 18" | 8 R11-3b 60" x 30" | 9 CW20-3D 36" x 36" | 10 R11-2aT 48" x 30" G20-6T 48" x 30" NAME ADDRESS CITY STATE CONTRACTOR |

| | | | | |
|------------------|------------------------|--|------------------|-------------------|
| DESIGN JH | FED. RD. DIV. NO. 6 | FEDERAL AID PROJECT NO. (SEE TITLE SHEET) | | HIGHWAY NO. CS |
| DESIGN CK DP | STATE TX | DISTRICT DAL | COUNTY DENTON | SHEET NO. 21 |
| GRAPHICS JH | CONTROL 0918 | SECTION 46 | JOB 274, ETC | |
| GRPH CHECK DP | | | | |